

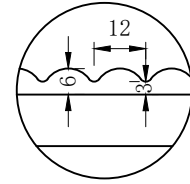


ZYLOH HAUS

FORME BIANCO 750MM

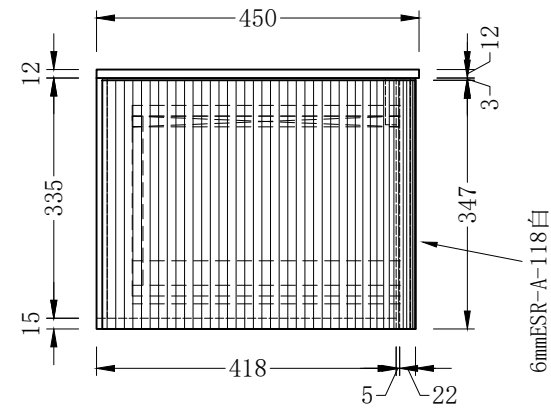


6mmESR-A-118

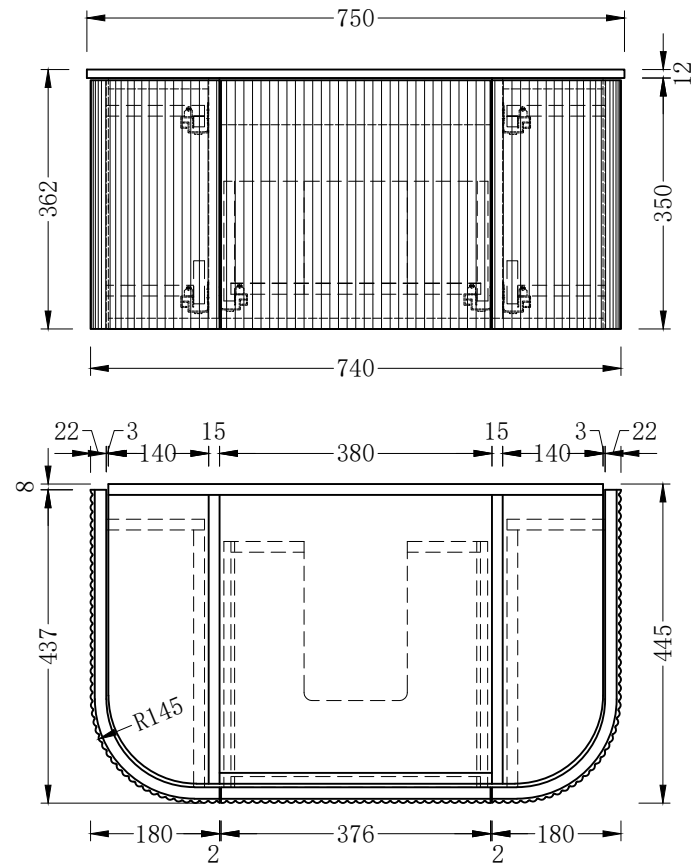




ZYLOH HAUS

FORME BIANCO 750MM

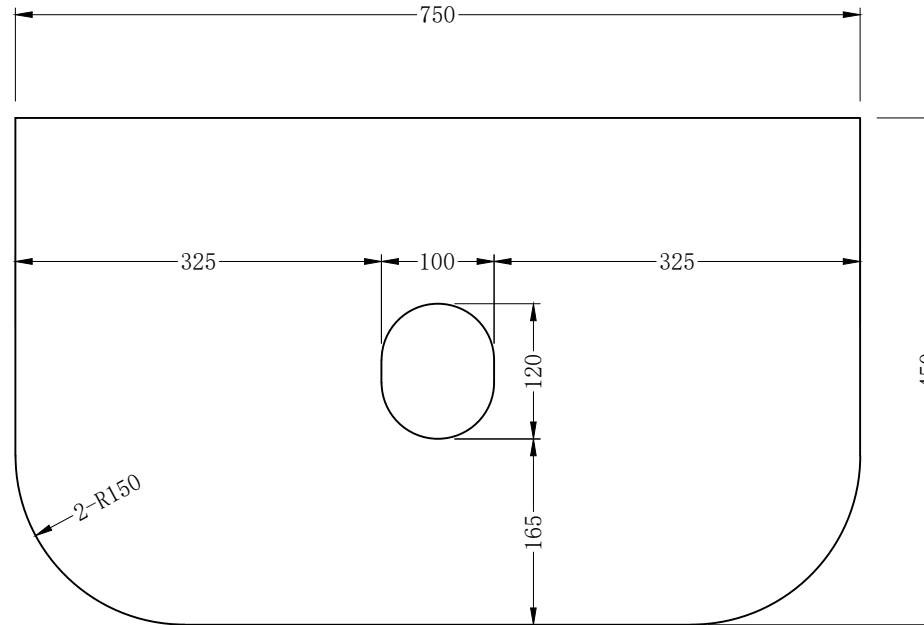


ZYLOH HAUS

FORME BIANCO 900MM

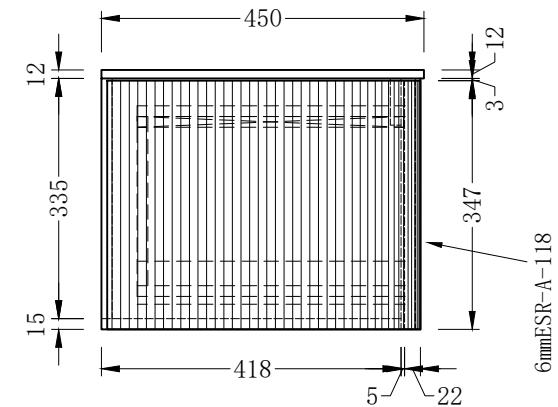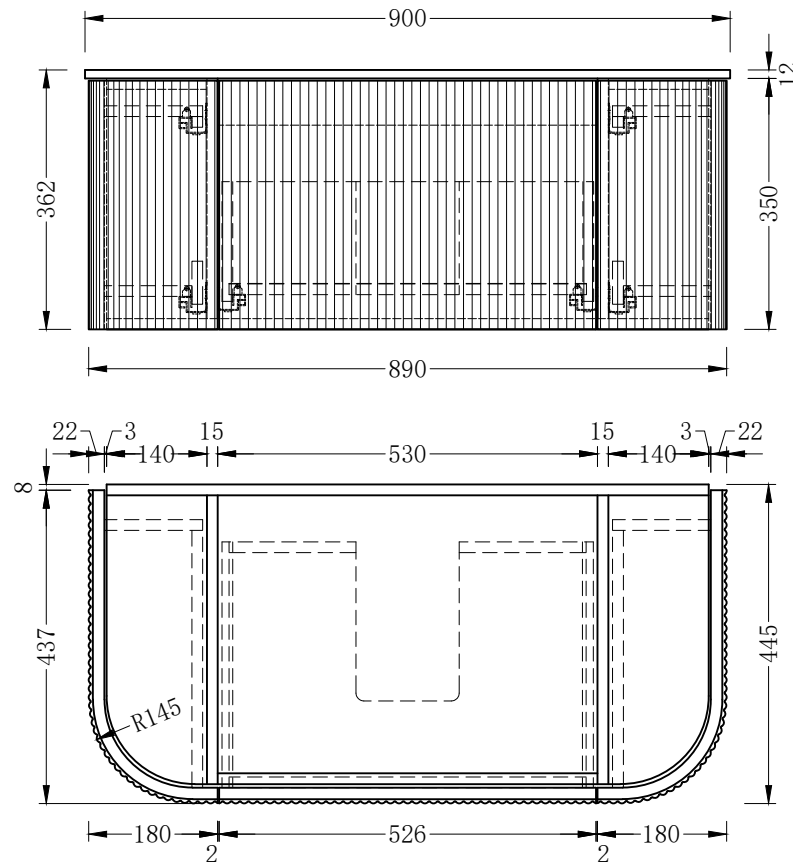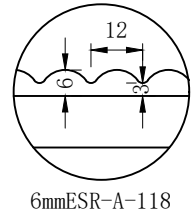


ZYLOH HAUS

FORME BIANCO 900MM



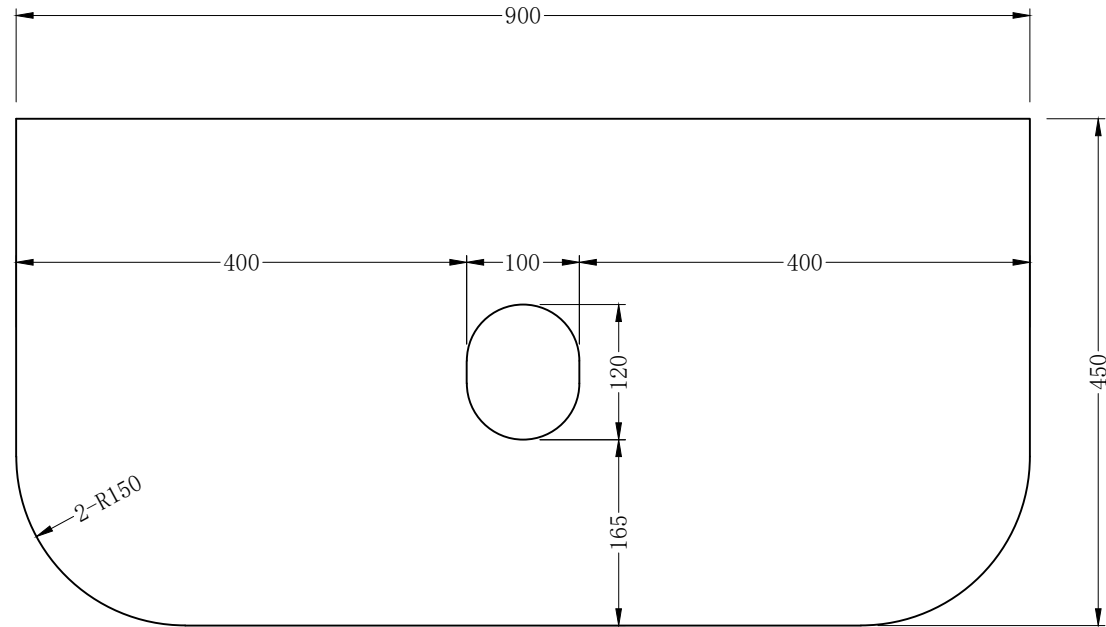


ZYLOH HAUS

FORME BIANCO 1200MM

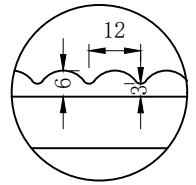


6mmESR-A-118

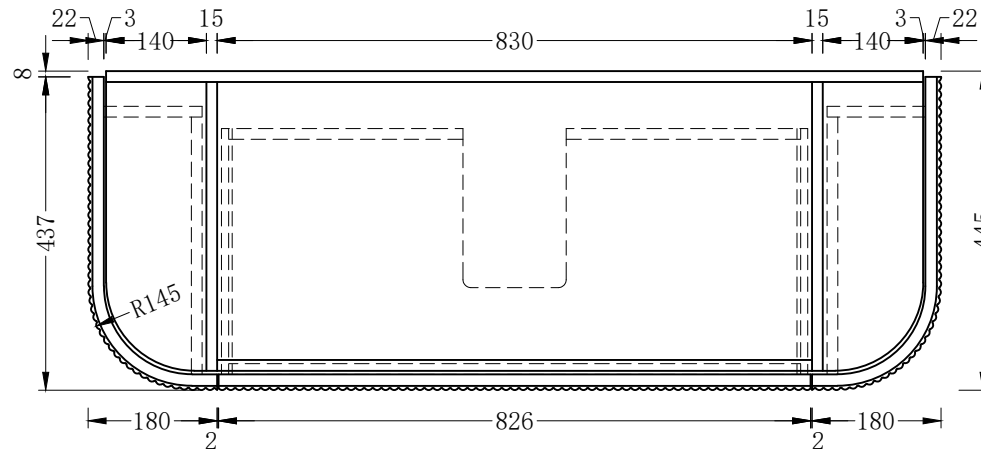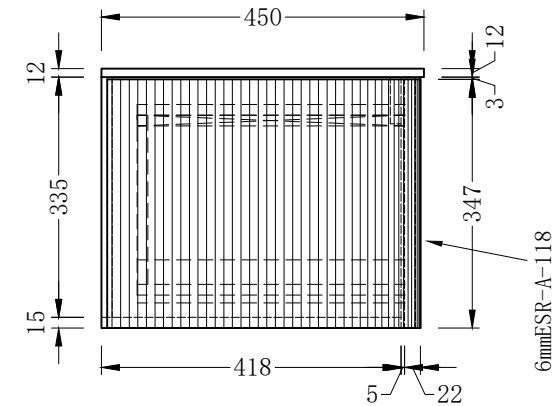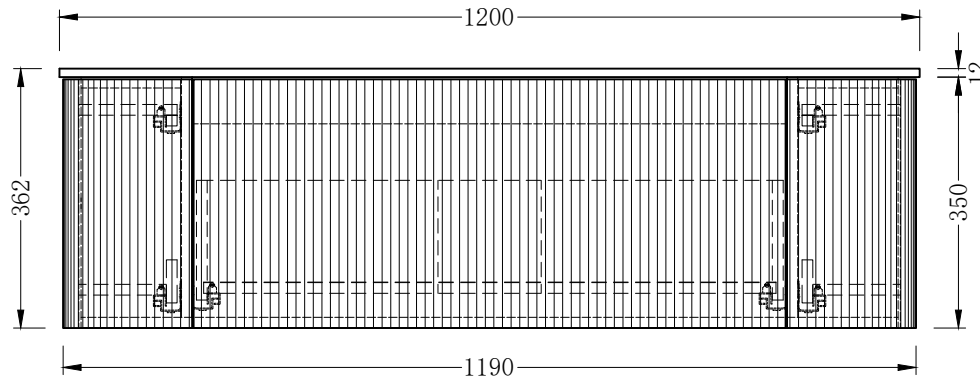


ZYLOH HAUS

FORME BIANCO 1200MM

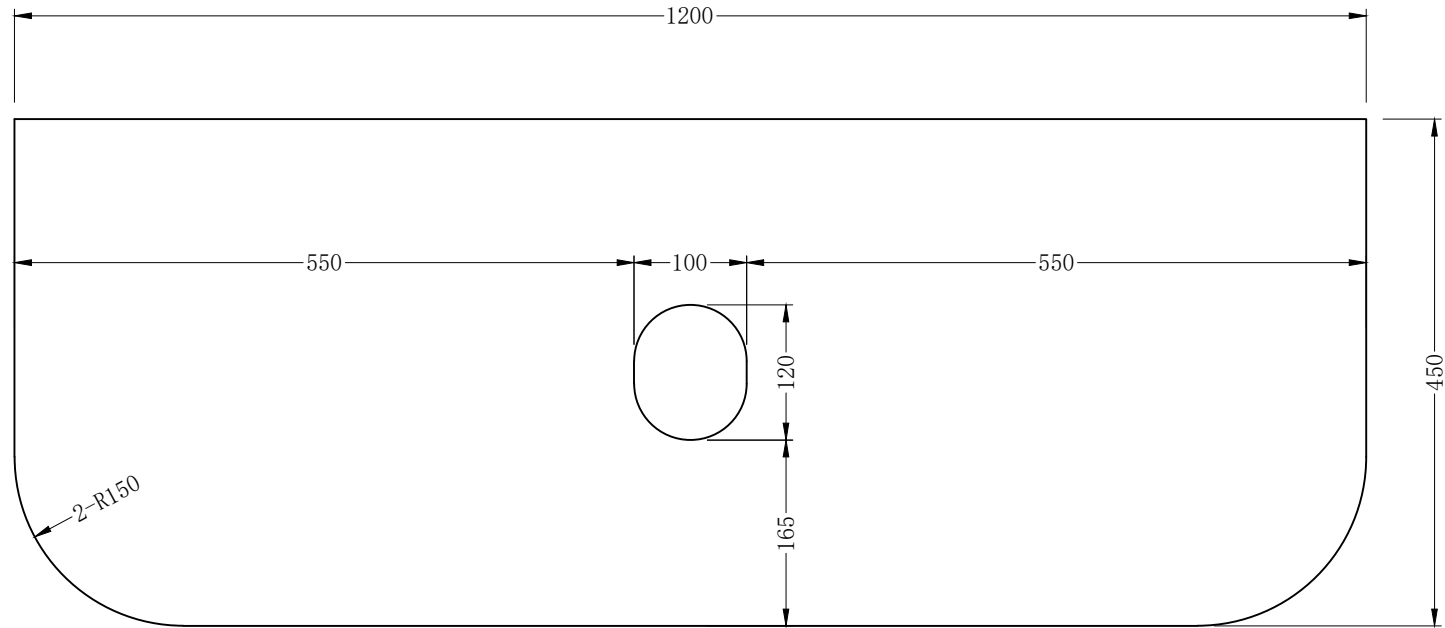


ZYLOH HAUS

FORME BIANCO 1500MM

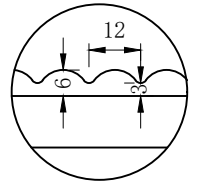


6mmESR-A-118

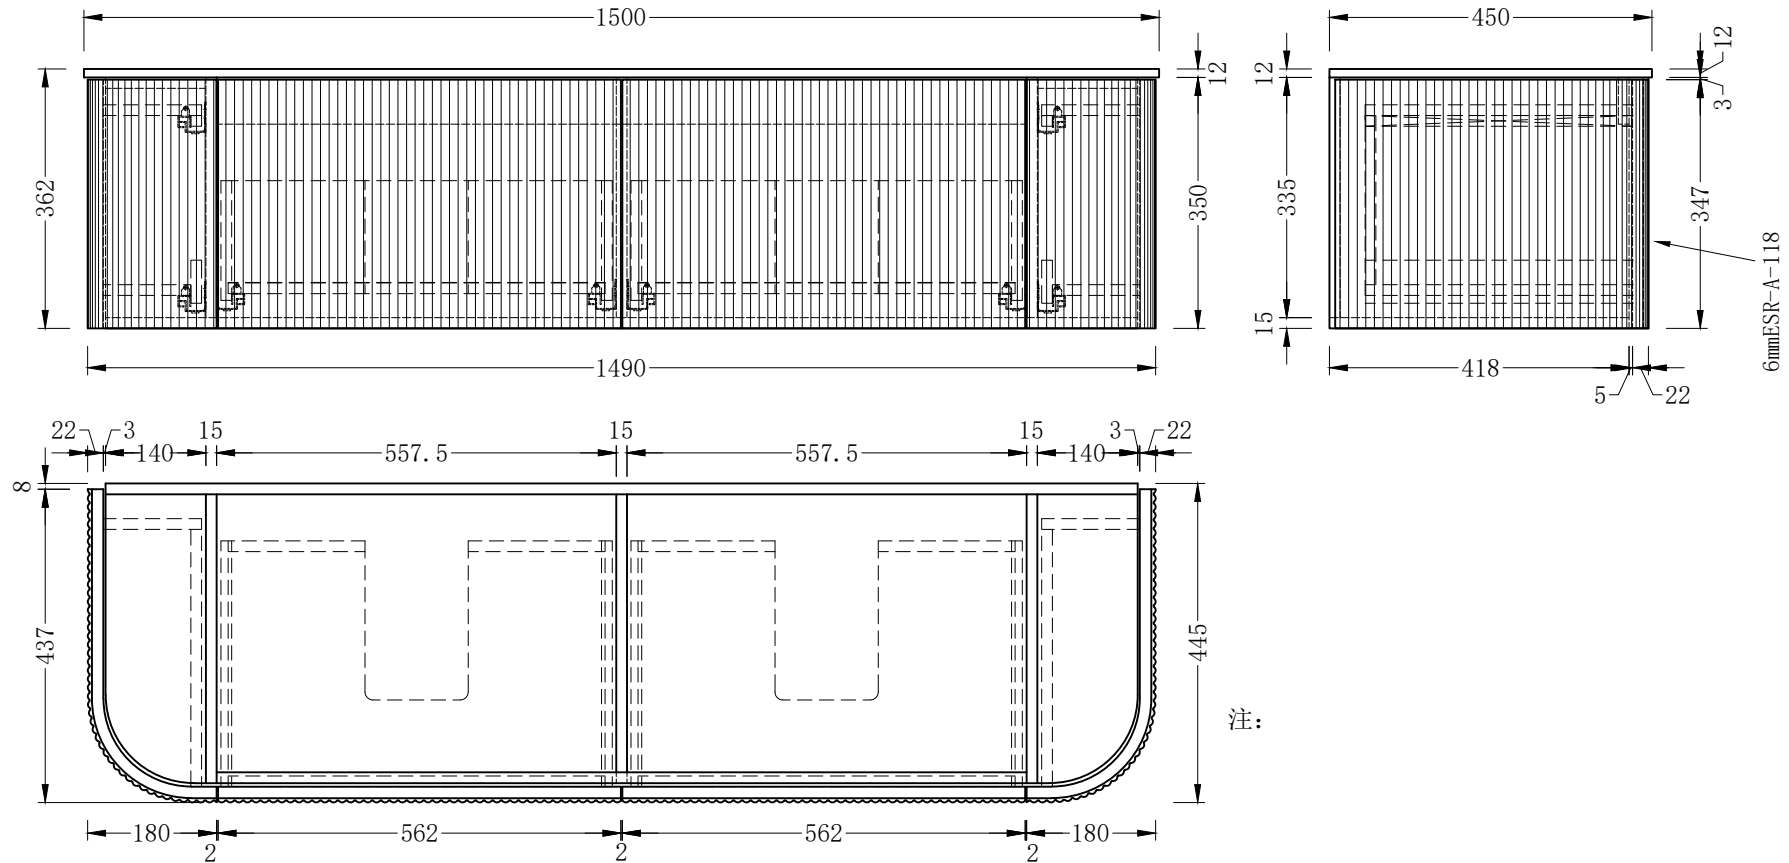




ZYLOH HAUS

FORME BIANCO 1500MM

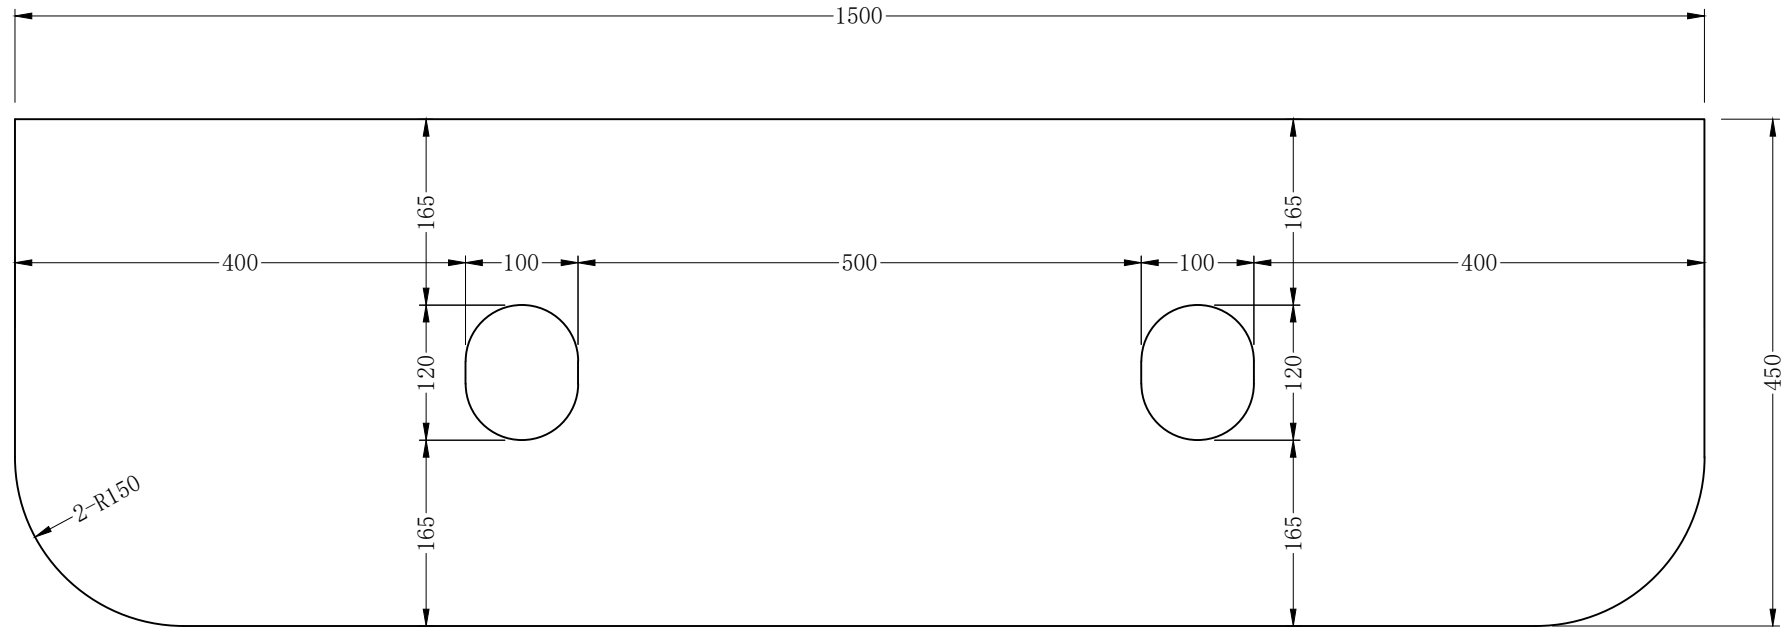


ZYLOH HAUS

FORME BIANCO 1800MM

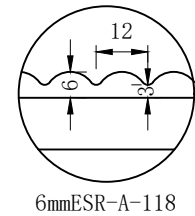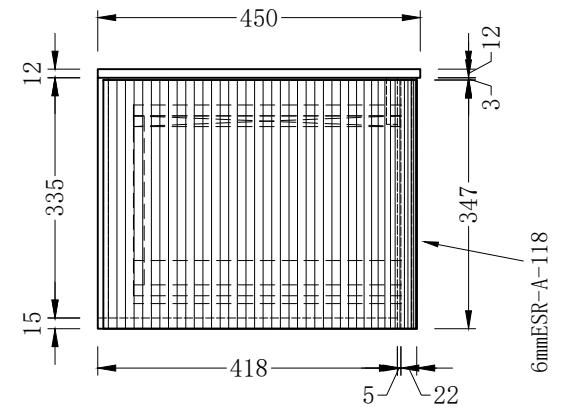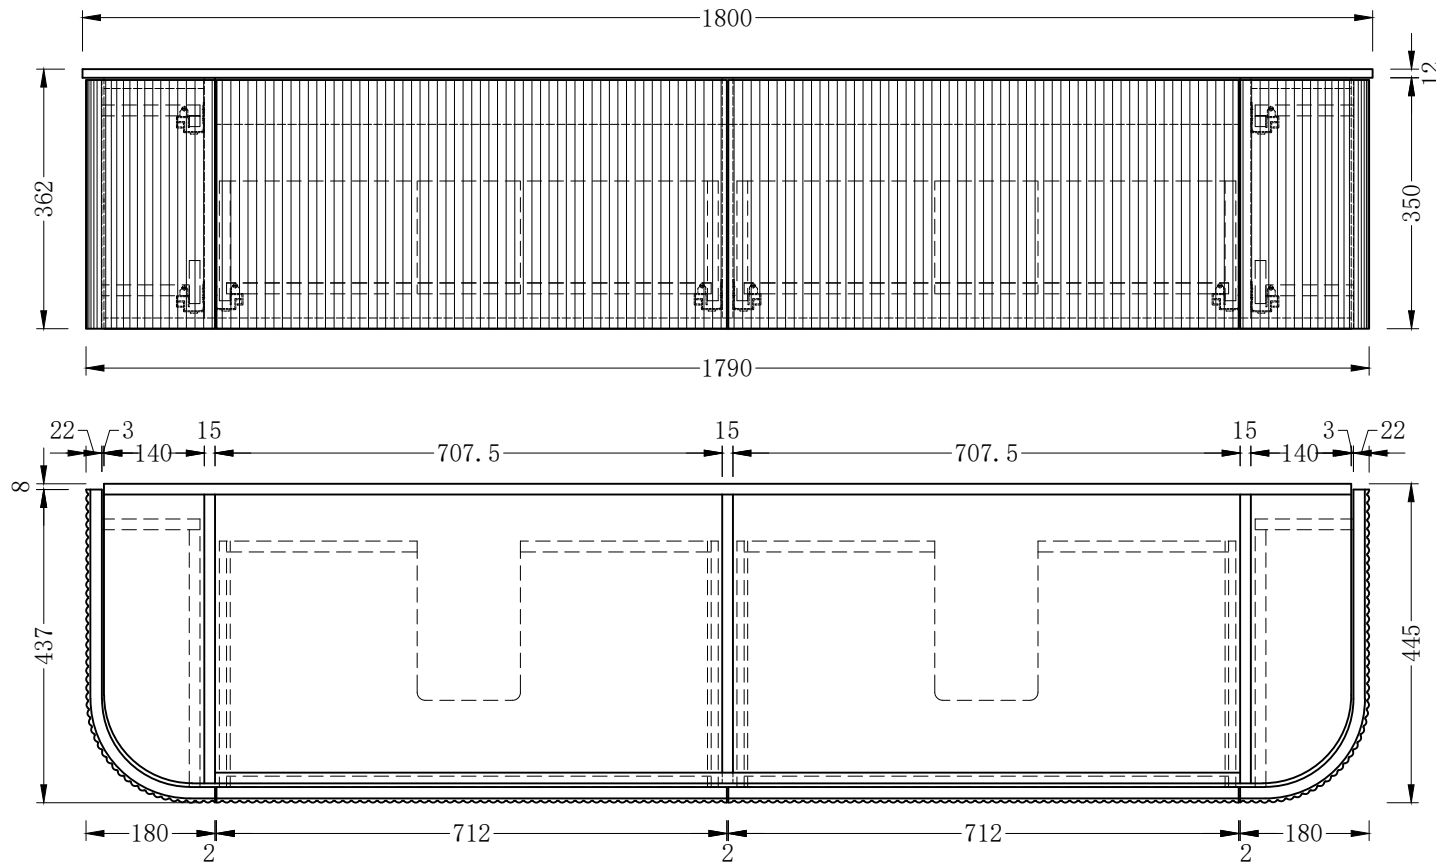


ZYLOH HAUS

FORME BIANCO 1800MM

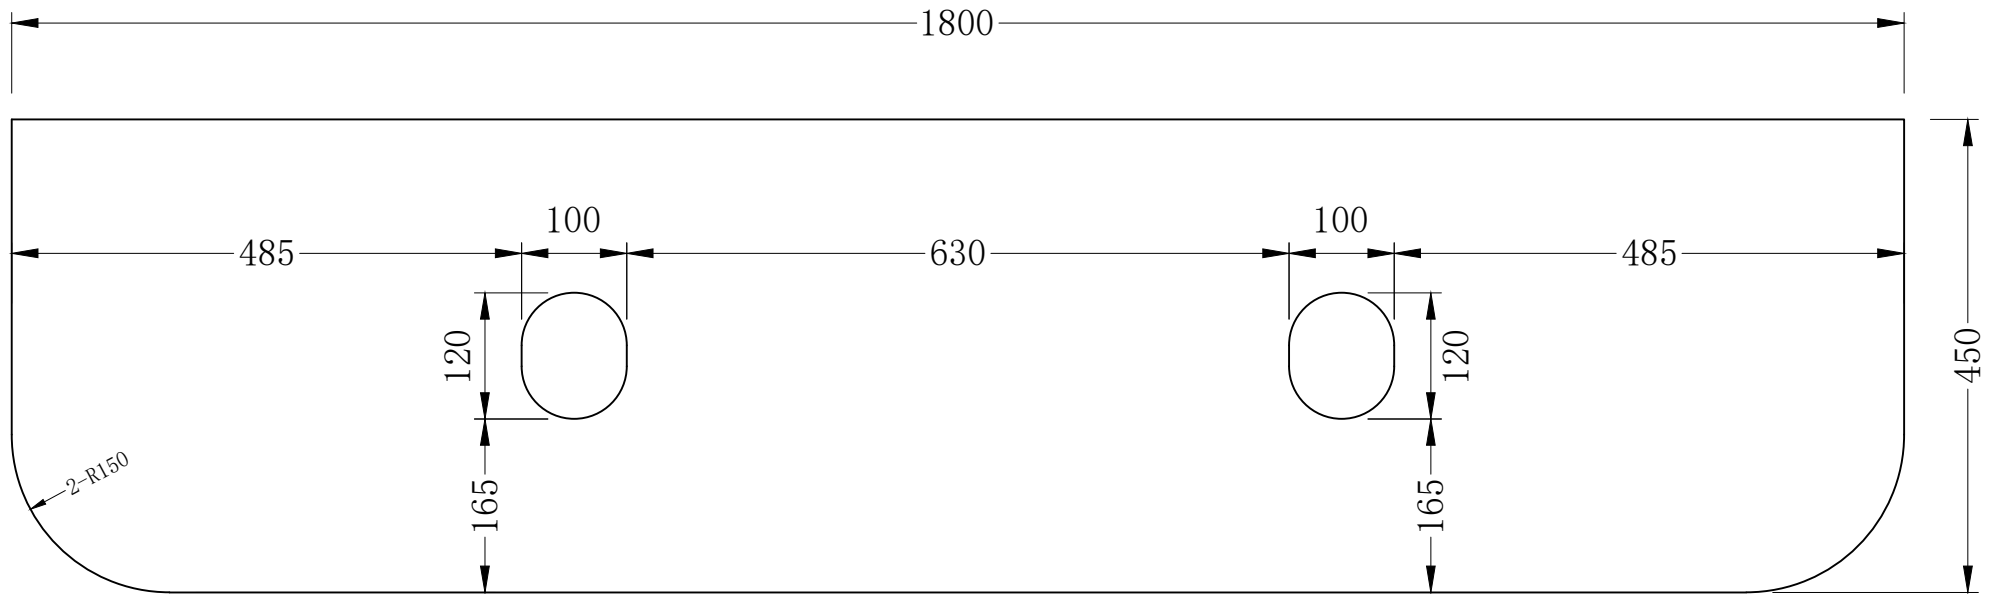

ZYLOH HAUS

1500MM LEFT OFFSET STONETOP

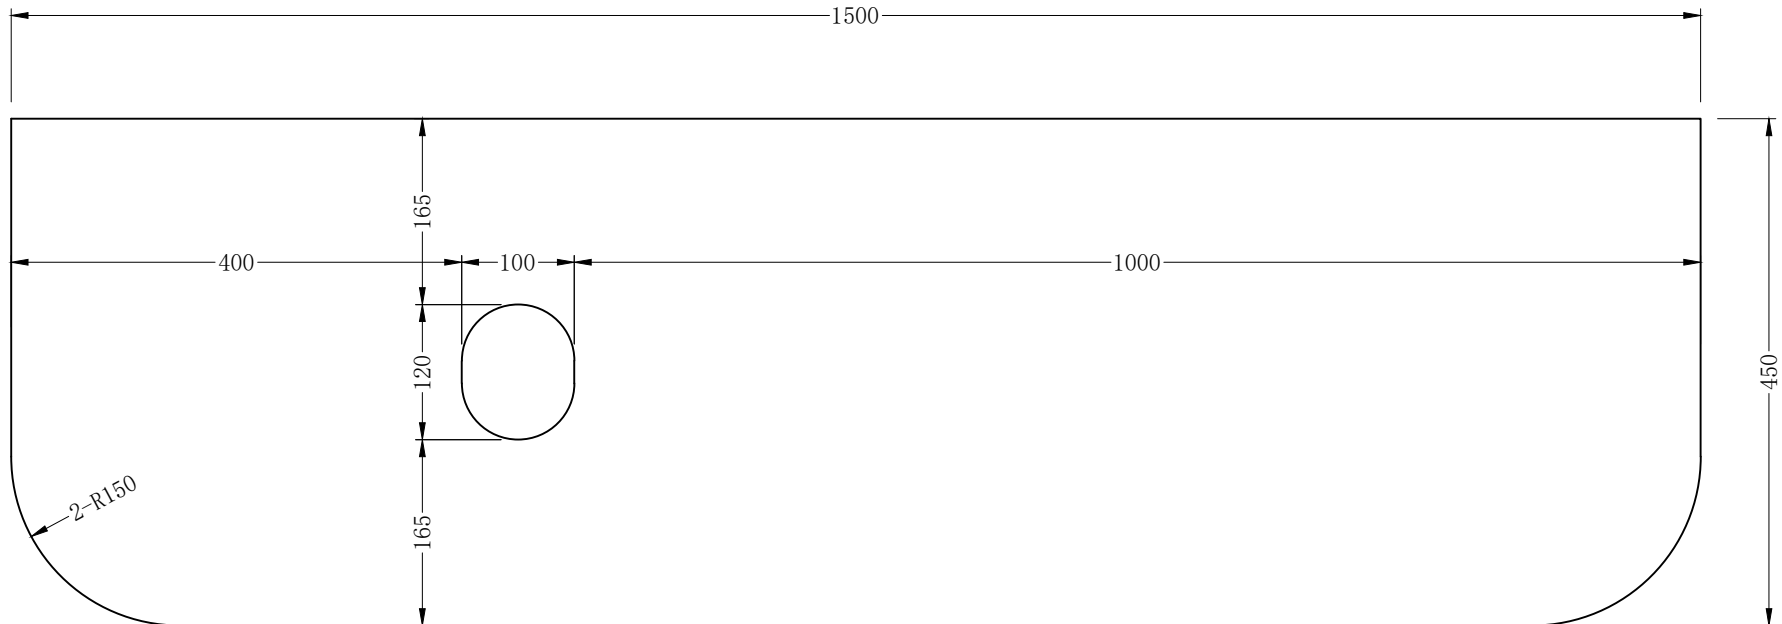

ZYLOH HAUS

1500MM RIGHT OFFSET STONETOP

